


PHASE 6 / 7 LOT PLAN

AUGUST 2022

- Front Drive
- Rear Drive
- Future Residential
- 117 Special Treatment to Side/Rear Elevation Required
- 22 Lot Suggested House Width at Frontage Shown
- ★ Roof Leader
- .892 Lot Frontage
- ← Driveway Location
- ∅ Net Zero Ready
- Fire Hydrant
- ⊠ Transformer
- ☀ Light Standard
- Proposed Tree Locations (Subject to Change)
- Noise Attenuation Fence
- Wood Screen Fence
- Zero Lot Line
- Stage Boundary

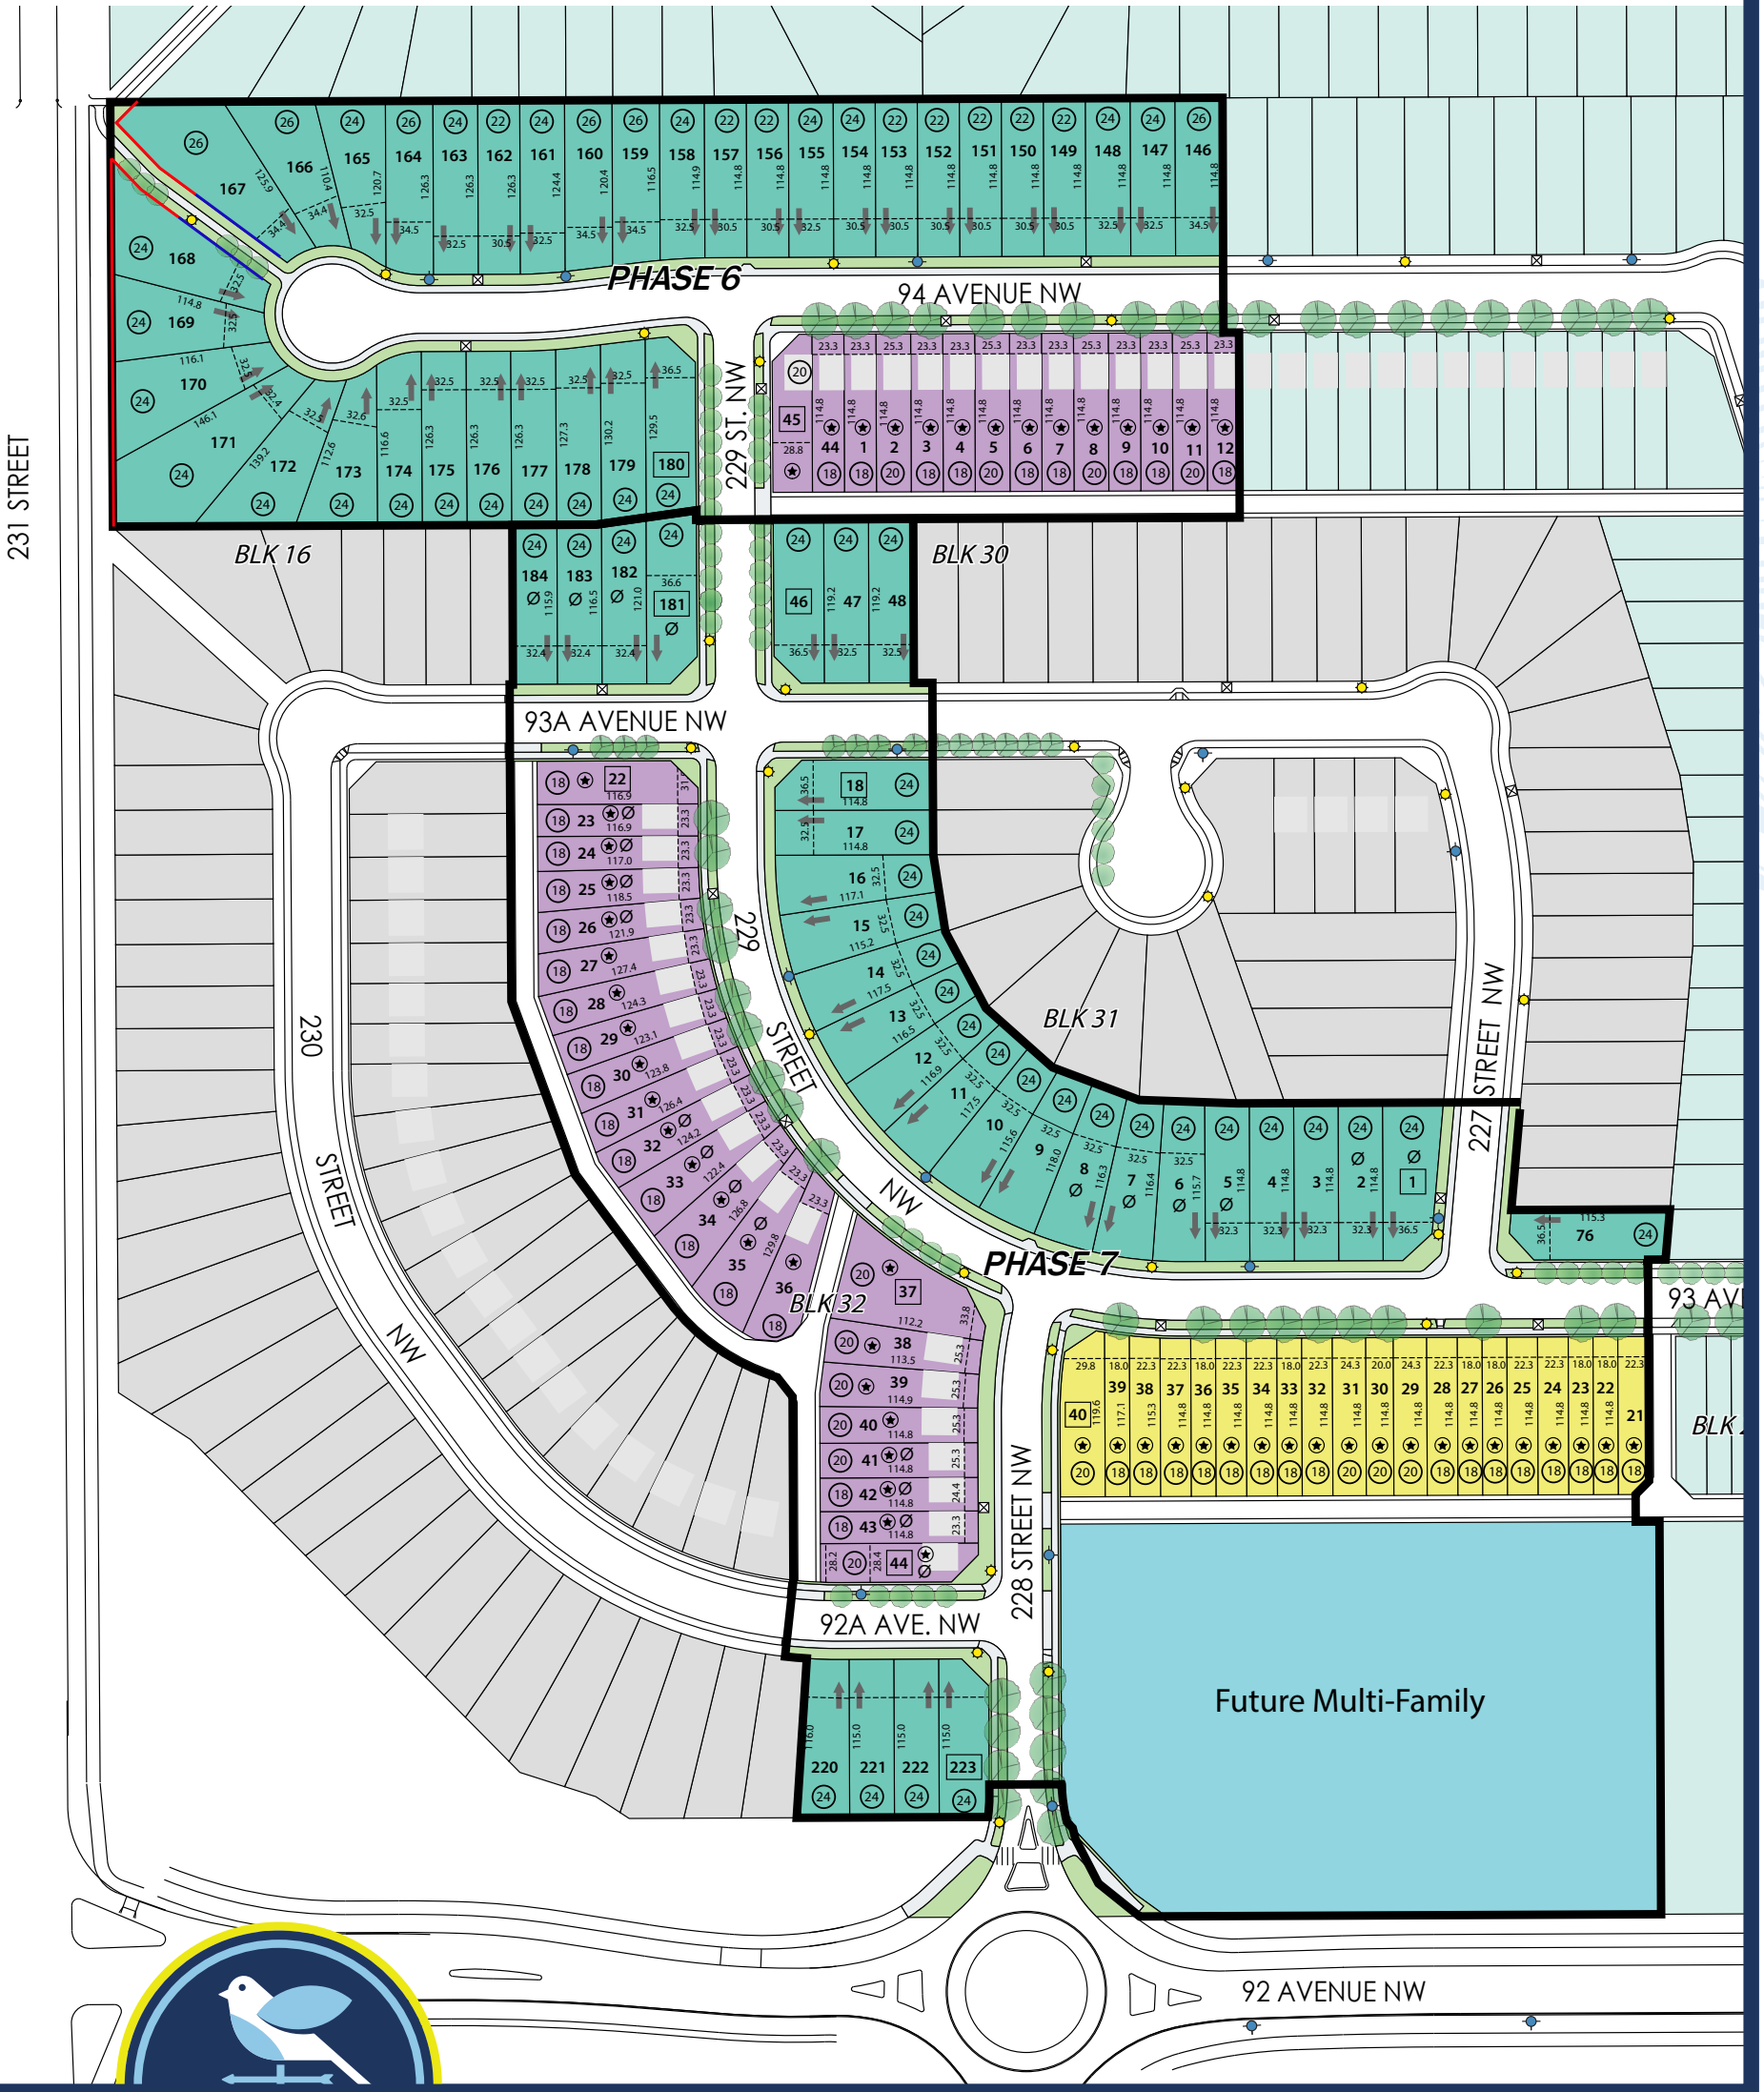

WEST
SECORD