


PHASE 9 LOT PLAN

APRIL 2025

- Front Drive
- Existing Residential
- Special Treatment to Side/Rear Elevation Required
- Lot Suggested House Width at Frontage Shown
- Roof Leader
- Lot Frontage
- Driveway Location
- Optional Driveway Location
- Net Zero Ready
- Fire Hydrant
- Transformer
- Light Standard
- Pedestal / Vault
- Proposed Tree Locations (Subject to Change)
- Noise Attenuation Fence
- Wood Screen Fence
- Zero Lot Line
- Stage Boundary

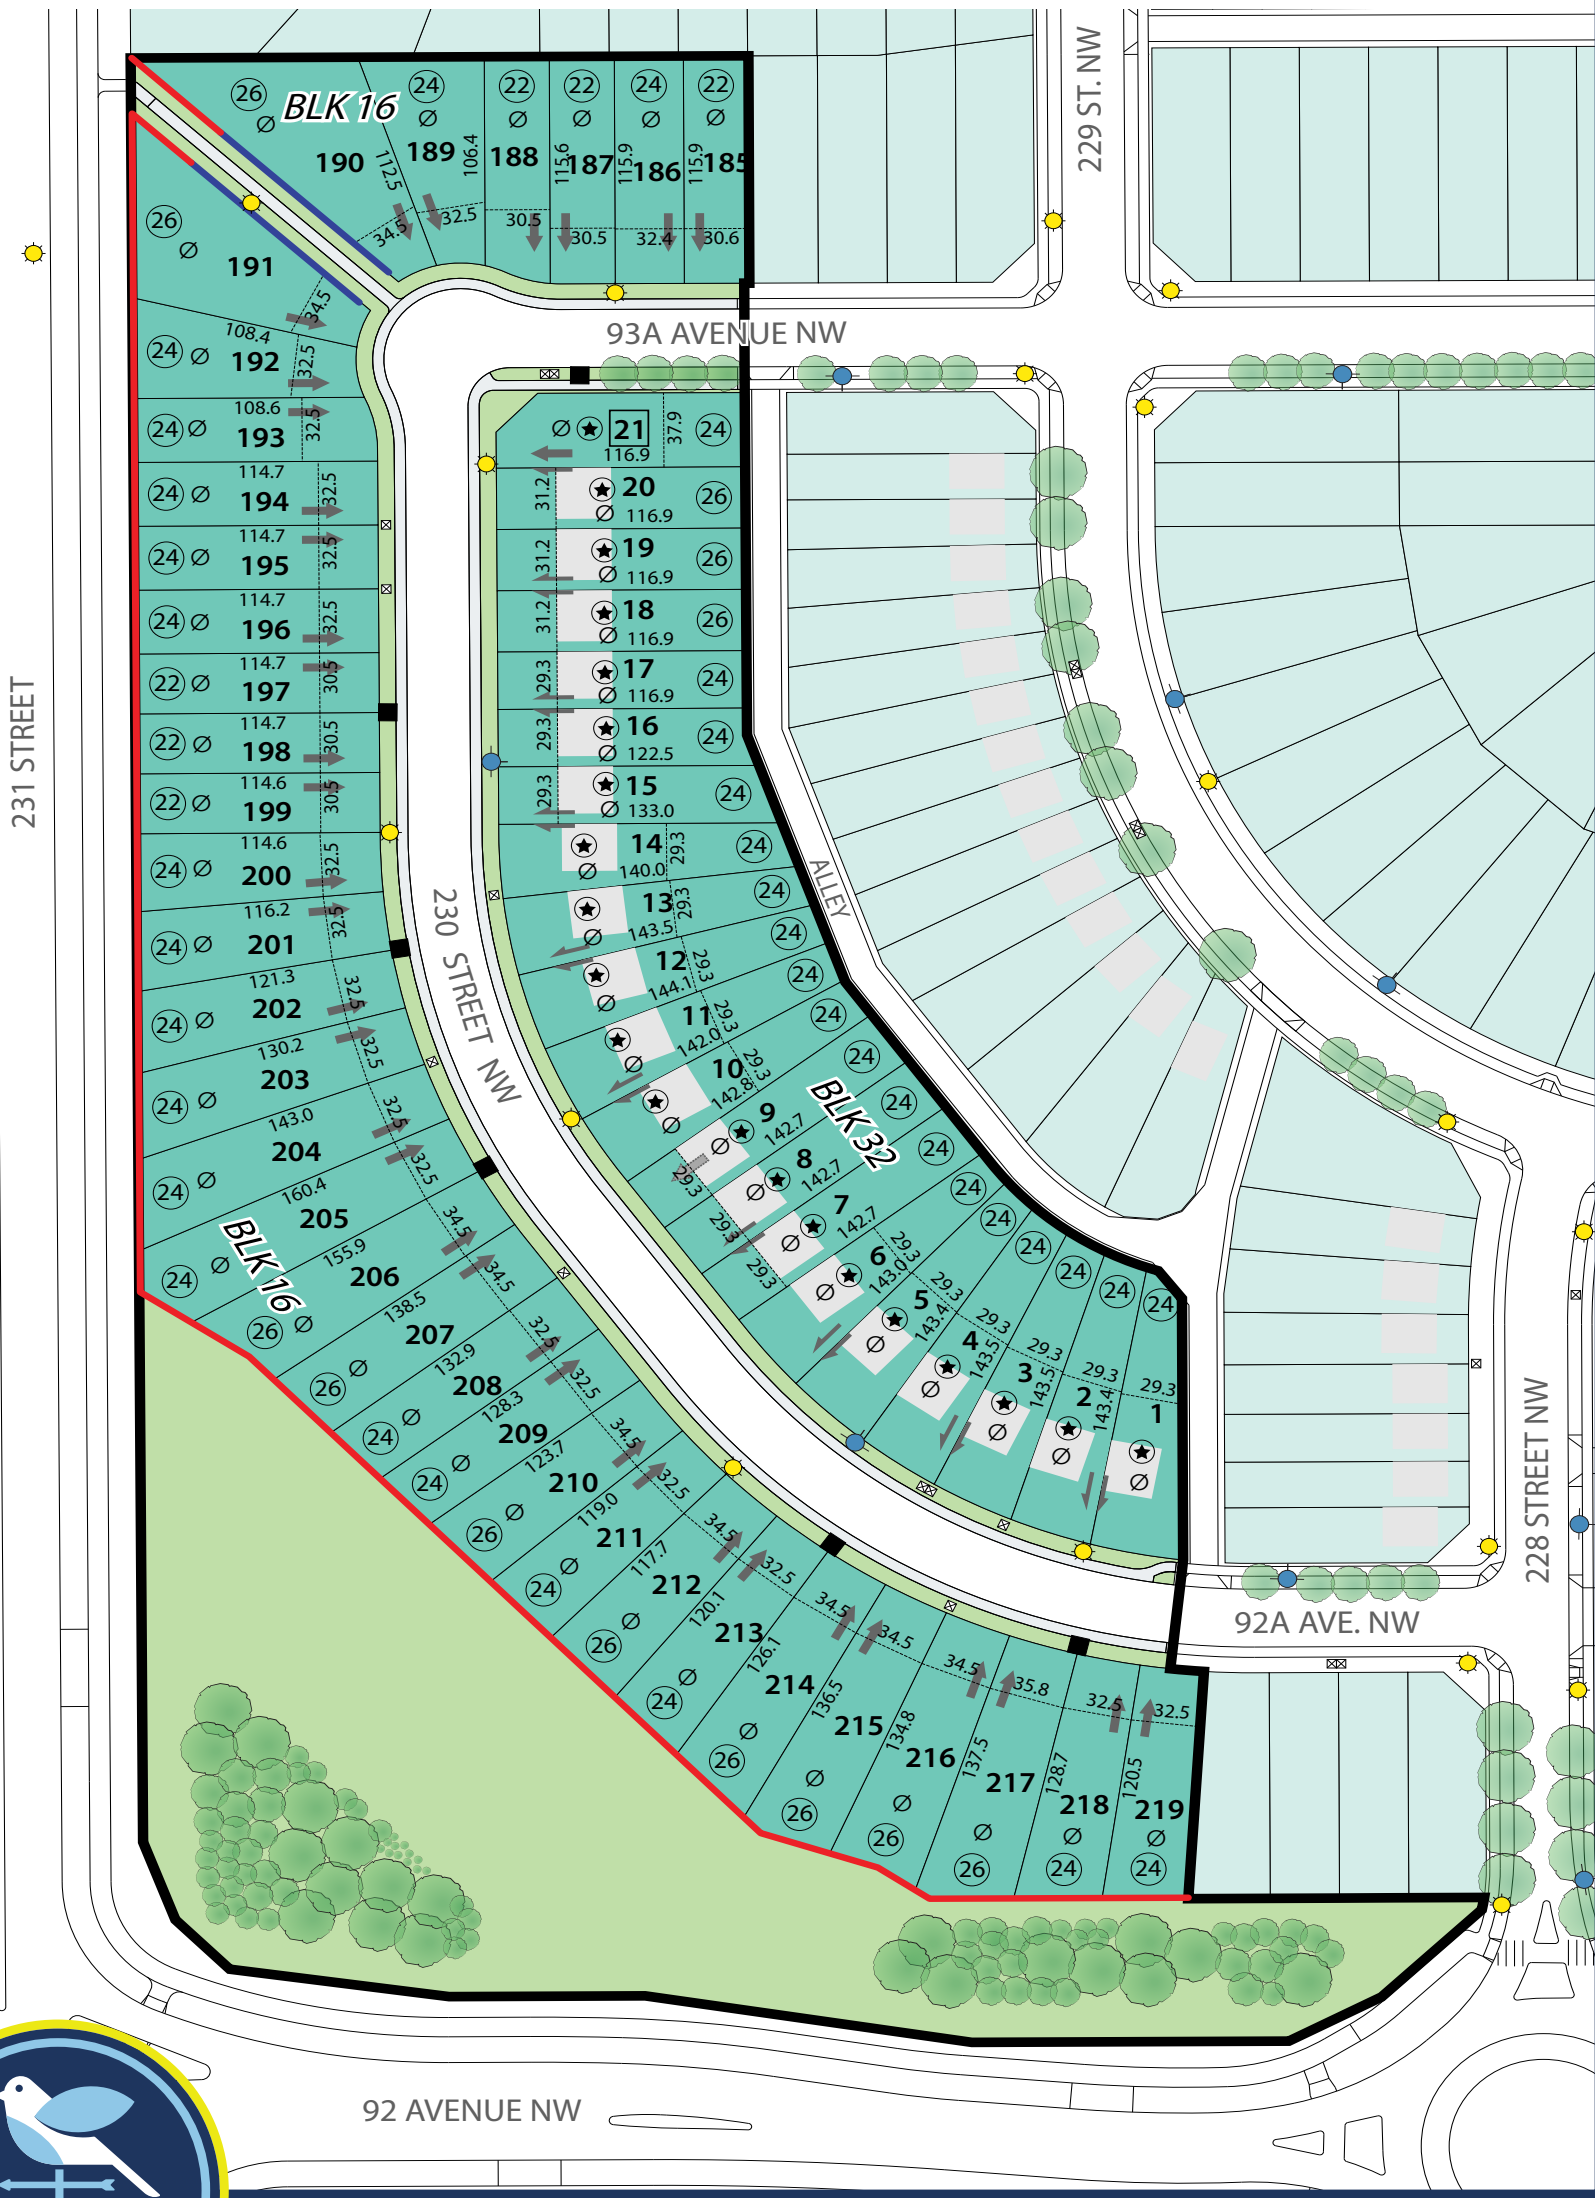

WEST
SECORD

SECORD.COMMUNITY